


REVISIONS			
REV.	DESCRIPTION	DATE	APPR'D
A	INITIAL RELEASE	01/17/2018	T.AL

**STANDARD OFFERING:**

.250: DIAMETER, 316SS MATERIAL, SINGLE/DUAL ELEMENT, GROUNDED/UNGROUNDDED JUNCTIONS  
 TYPE J & K CALIBRATIONS, 12", 18" , 24" & 36" ACTIVE LENGTHS, 36" FLEXIBLE ARMOR CABLE WITH BLACK PVC SHRINK WRAP  
 PICTURE SHOWN WITH OPTIONAL COMPRESSION FITTINGS IN 316SS GRADE, 1/4" TUBE X 1/2" MNPT  
 \*CONSULT FACTORY FOR OTHER MATERIAL AND LENGTH NEEDS

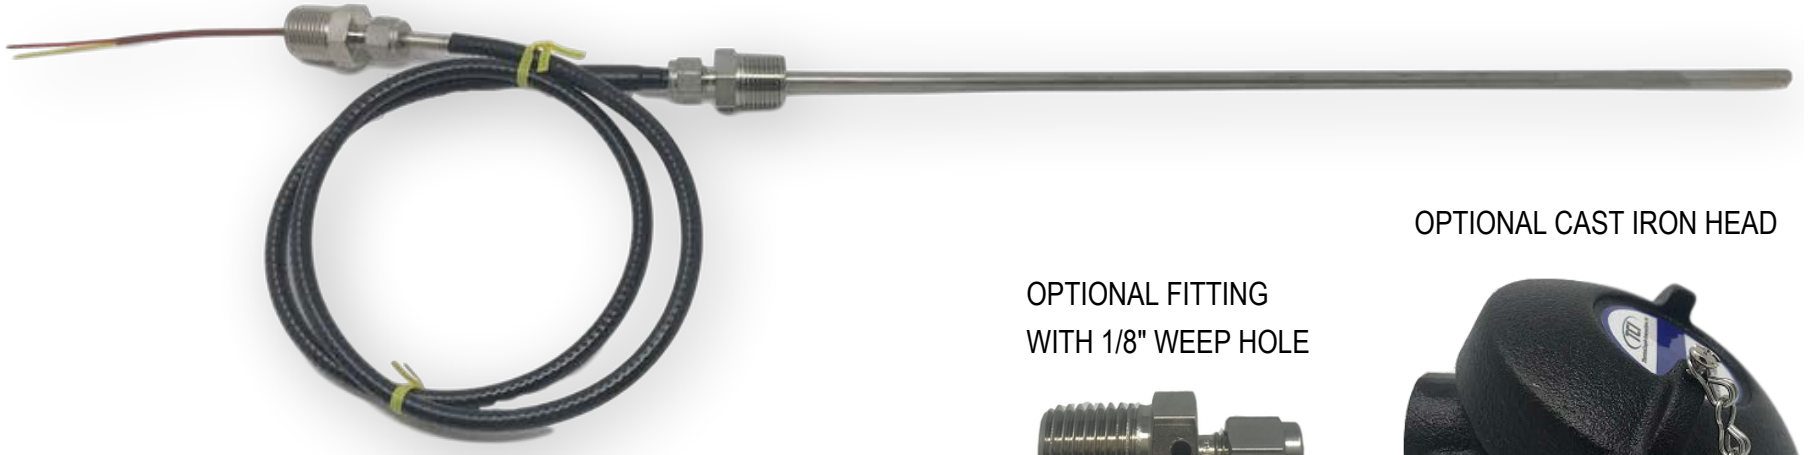

OPTIONAL CAST IRON HEAD

OPTIONAL FITTING  
WITH 1/8" WEEP HOLE



- APPROVED
- APPROVED AS CORRECTED
- REVISE AND RESUBMIT

DATE: \_\_\_\_\_

BY: \_\_\_\_\_

**PROPRIETARY AND CONFIDENTIAL**  
 THE INFORMATION CONTAINED IN THIS DRAWING IS THE SOLE PROPERTY OF THERMOCOUPLE INNOVATIONS, INC. ANY REPRODUCTION IN PART OR AS A WHOLE WITHOUT THE WRITTEN PERMISSION OF THERMOCOUPLE INNOVATIONS, INC IS PROHIBITED.

**TCI**  
*ThermoCouple Innovations, Inc*  
 1251 Pomona Rd, Unit 106  
 Corona, CA 92880  
 Ph: 951-215-7070  
 www.tci-inc.com

UNLESS OTHERWISE SPECIFIED  
 DIMENSIONS ARE IN INCHES  
**DO NOT SCALE DRAWING**

CUSTOMER / REFERENCE:			
PART No.			
DWG No. TCI-3040-xxx			
SIZE	DRAWN BY: J.KUHNES		REV
<b>A</b>	Scale: NTS	XX-XX-2018	Sheet 1 of 1 <b>A</b>